


Powierzchnia mieszkań i korytarz
 $199,14\text{ m}^2 + 21,30\text{ m}^2 = 220,44\text{ m}^2$

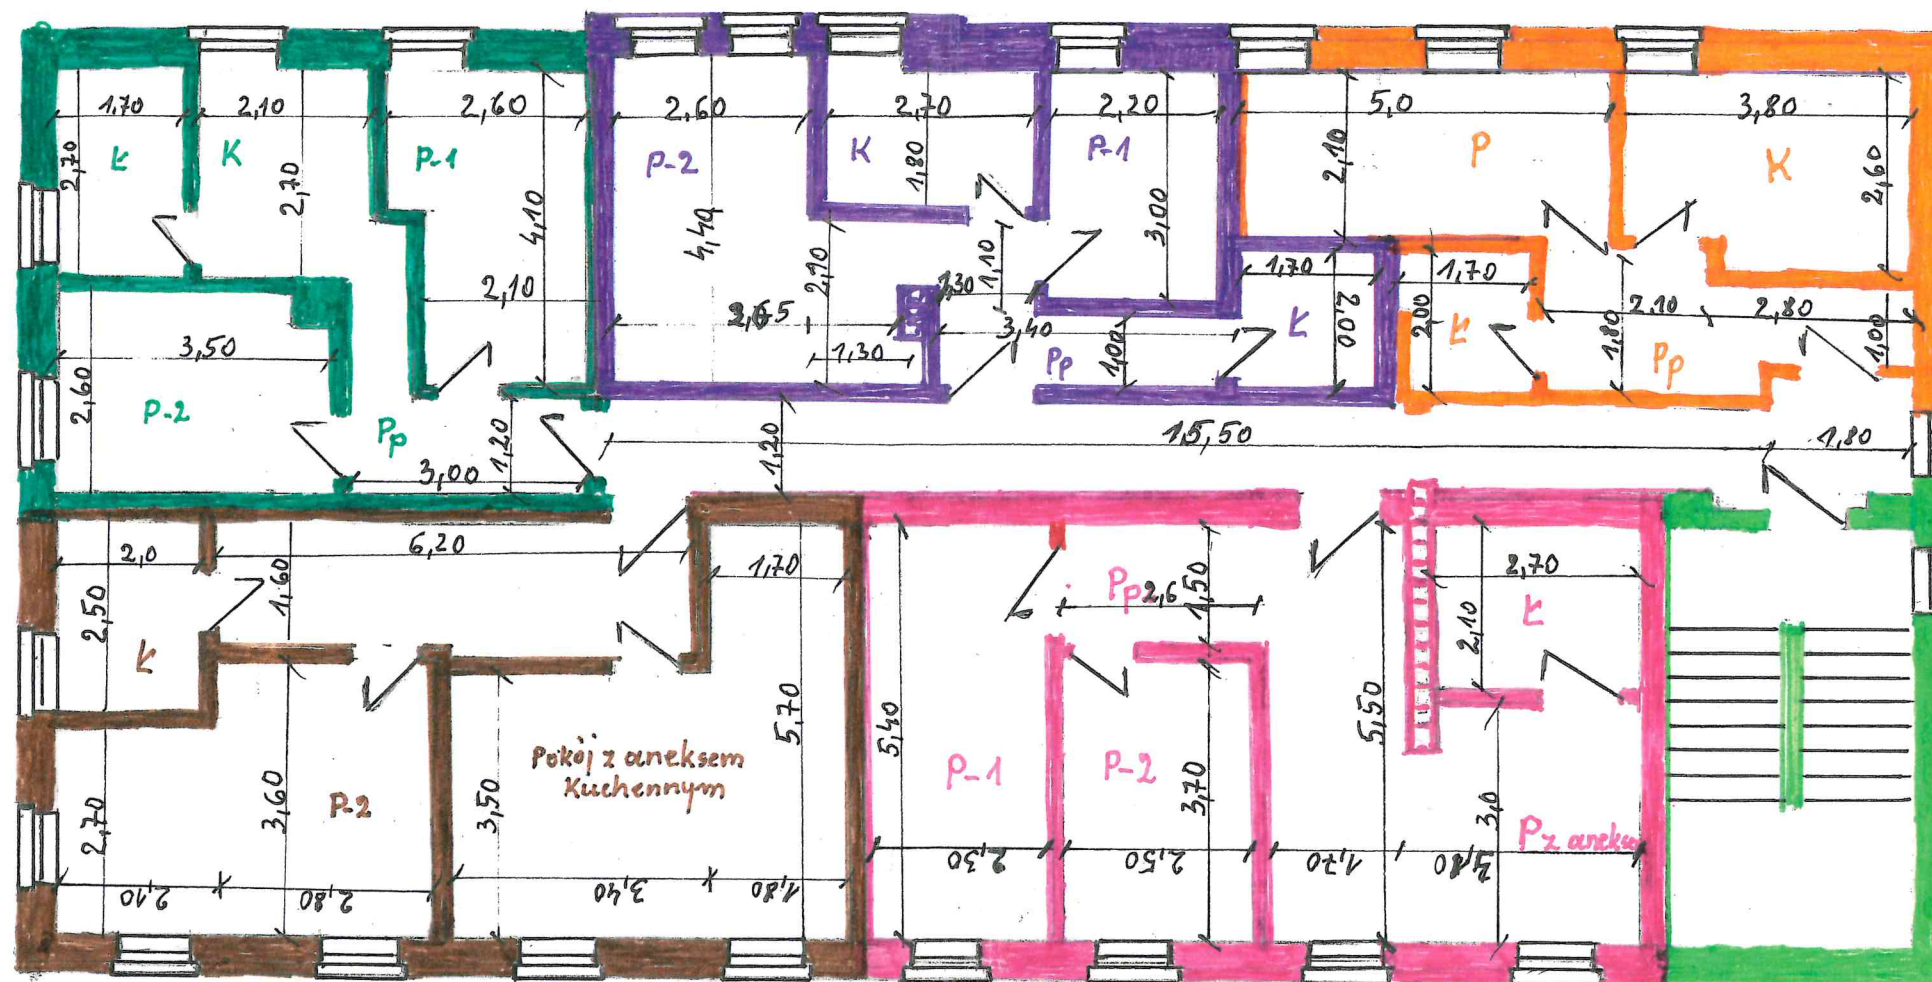

POKÓJ ZIELONY

$$\begin{aligned} P1 &- 2,10 \times 2,10 + 2,60 \times 2,0 = 9,61\text{ m}^2 \\ P2 &- 3,50 \times 2,60 = 9,10\text{ m}^2 \\ K &- 2,70 \times 2,10 = 5,67\text{ m}^2 \\ k &- 1,70 \times 2,70 = 4,59\text{ m}^2 \\ Pp &- 3,0 \times 1,20 + 0,90 \times 1,9 = 5,31\text{ m}^2 \\ \hline &34,28\text{ m}^2 \end{aligned}$$

POKÓJ BRĄZOWY

$$\begin{aligned} Pz aneksem &- 1,70 \times 5,70 + 3,40 \times 3,50 = 21,59\text{ m}^2 \\ P2 &- 2,1 \times 2,70 + 3,6 \times 2,80 = 15,75\text{ m}^2 \\ k &- 2,50 \times 2,0 = 5,00\text{ m}^2 \\ Pp &- 6,20 \times 1,60 = 9,92\text{ m}^2 \\ \hline &52,26\text{ m}^2 \end{aligned}$$

POKÓJ FIOLETOWY

$$\begin{aligned} P1 &- 3,0 \times 2,20 = 6,60\text{ m}^2 \\ P2 &- 2,6 \times 4,40 + 1,35 \times 2,10 = 14,27\text{ m}^2 \\ K &- 1,8 \times 2,70 = 4,86\text{ m}^2 \\ k &- 2,10 \times 2,0 = 4,20\text{ m}^2 \\ Pp &- 3,00 \times 1,0 = 3,00\text{ m}^2 \\ \hline &32,93\text{ m}^2 \end{aligned}$$

POKÓJ RÓŻOWY

$$\begin{aligned} P1 &- 2,30 \times 5,40 = 12,40\text{ m}^2 \\ P2 &- 2,50 \times 3,70 = 9,25\text{ m}^2 \\ Pz aneksem kuch. &- 5,50 \times 1,70 + 3,1 \times 3,0 = 18,65\text{ m}^2 \\ k &- 2,10 \times 2,70 = 5,67\text{ m}^2 \\ Pp &- 2,60 \times 1,50 = 3,90\text{ m}^2 \\ \hline &49,87\text{ m}^2 \end{aligned}$$

POKÓJ CEGLANY

$$\begin{aligned} P &- 5,0 \times 2,10 = 10,50\text{ m}^2 \\ K &- 2,4 \times 3,80 = 9,12\text{ m}^2 \\ k &- 1,8 \times 2,00 = 3,60\text{ m}^2 \\ Pp &- 2,1 \times 1,80 + 2,8 \times 1,0 = 6,58\text{ m}^2 \\ \hline &29,80\text{ m}^2 \end{aligned}$$

KORYTARZ

$$15,5\text{ m} \times 1,2\text{ m} + 1,8\text{ m} \times 1,5 = 21,30\text{ m}^2$$